



# SITE PLAN DRAWING AND INSTRUCTIONS


Suite D, 180 North Third Avenue, Williams Lake, BC V2G 2A4  
 Unit 3 - 170 Cedar Avenue, Box 2260, 100 Mile House, BC V0K 2E0  
 102 - 410 Kinchant Street, Quesnel, BC V2J 7J5

Ph: 250-392-3351 Fax: 250-392-2812  
 Ph: 250-395-3838 Fax: 250-395-4898  
 Ph: 250-992-7400 Fax: 250-992-7414

*Please use this checklist and example to create your site plan on the following page.*

Please indicate:

- The lot lines;
- Sketch in the location and dimensions (footprint) of all buildings (existing and proposed), indicating second story, decks, carports and sheds;
- Show the overall height of proposed structure;
- Label use of each building as shown on sketch;
- Show the distance to each lot line and waterbody from the proposed structure;
- The location of any creek, and/or lake that may be present;
- The location of the driveway and all lanes or streets on which the property borders;
- Draw an arrow indicating the North direction; and
- The street or road name and legal description/PID of the property.

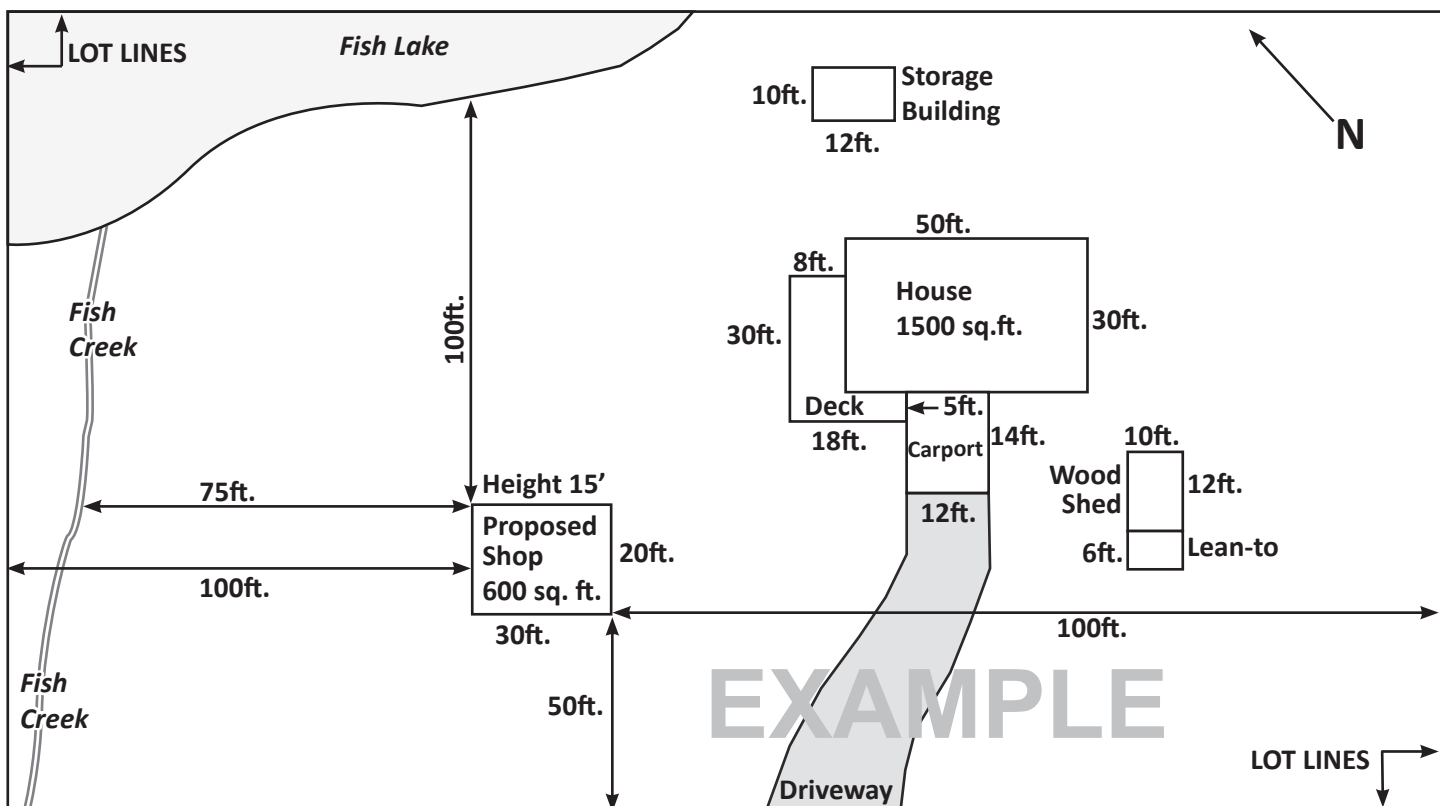

Proposed Building Height: 15' Feet 6" Inches PID: 000-000-000

Street/Road - Name & Number: 1234 Cariboo Street

Owner's Name: JOHN SMITH

This form contains personal information which is governed by the Freedom of Information and Protection of Privacy Act



# SITE PLAN DRAWING AND INSTRUCTIONS

Suite D, 180 North Third Avenue, Williams Lake, BC V2G 2A4  
Unit 3 - 170 Cedar Avenue, Box 2260, 100 Mile House, BC V0K 2E0  
102 - 410 Kinchant Street, Quesnel, BC V2J 7J5

Ph: 250-392-3351 Fax: 250-392-2812  
Ph: 250-395-3838 Fax: 250-395-4898  
Ph: 250-992-7400 Fax: 250-992-7414

*Please draw a site plan depicting your property and proposal as instructed on the previous page:*

**Proposed Building Height:** \_\_\_\_\_ **PID:** \_\_\_\_\_

**Street/Road - Name & Number:** \_\_\_\_\_

**Owner's Name:** \_\_\_\_\_

This form contains personal information which is governed by the Freedom of Information and Protection of Privacy Act

Revised March 4, 2021